



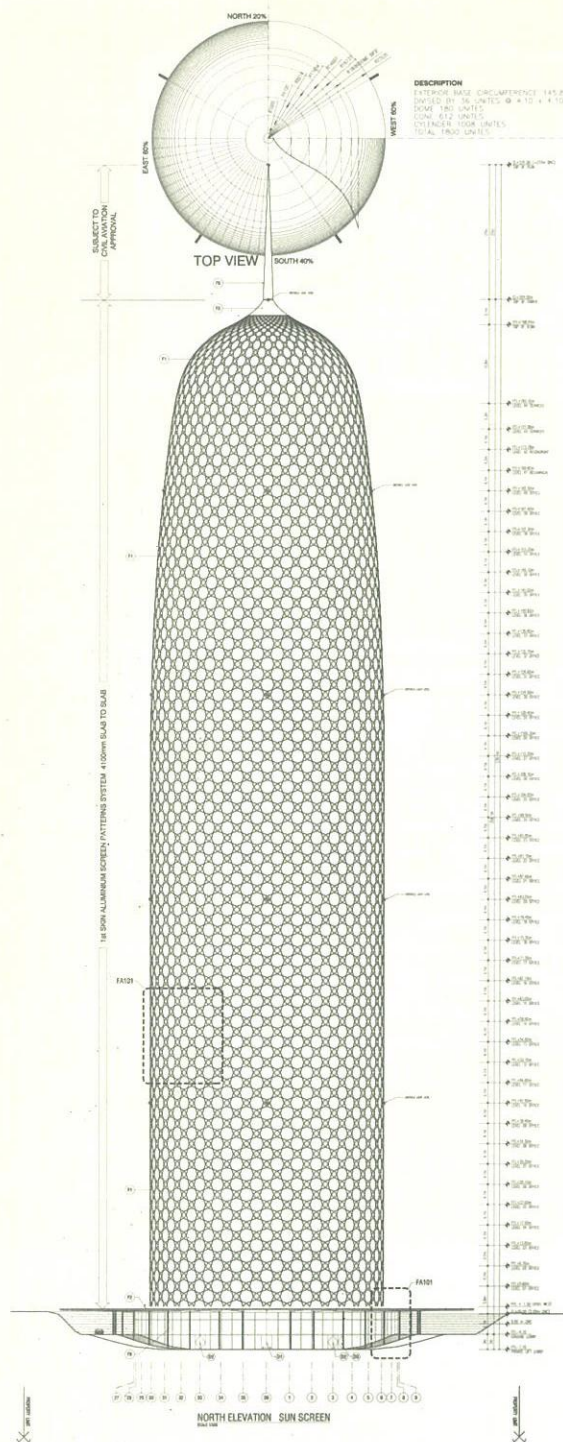

NORTH ELEVATION OF HIGH RISE

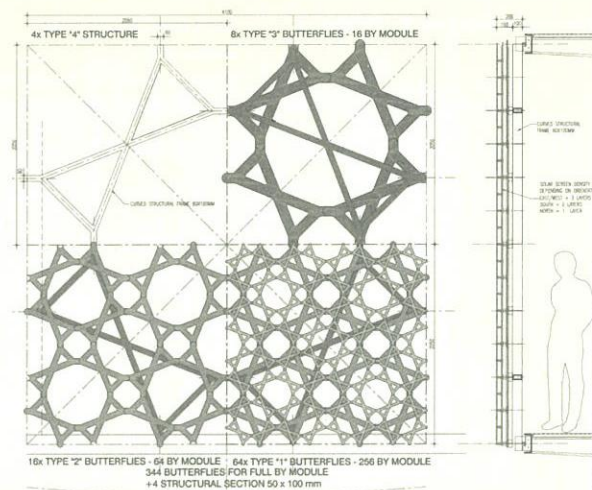

SUN SCREEN ELEVATION AND SECTION

SUN SCREEN ELEVATION DETAIL

