



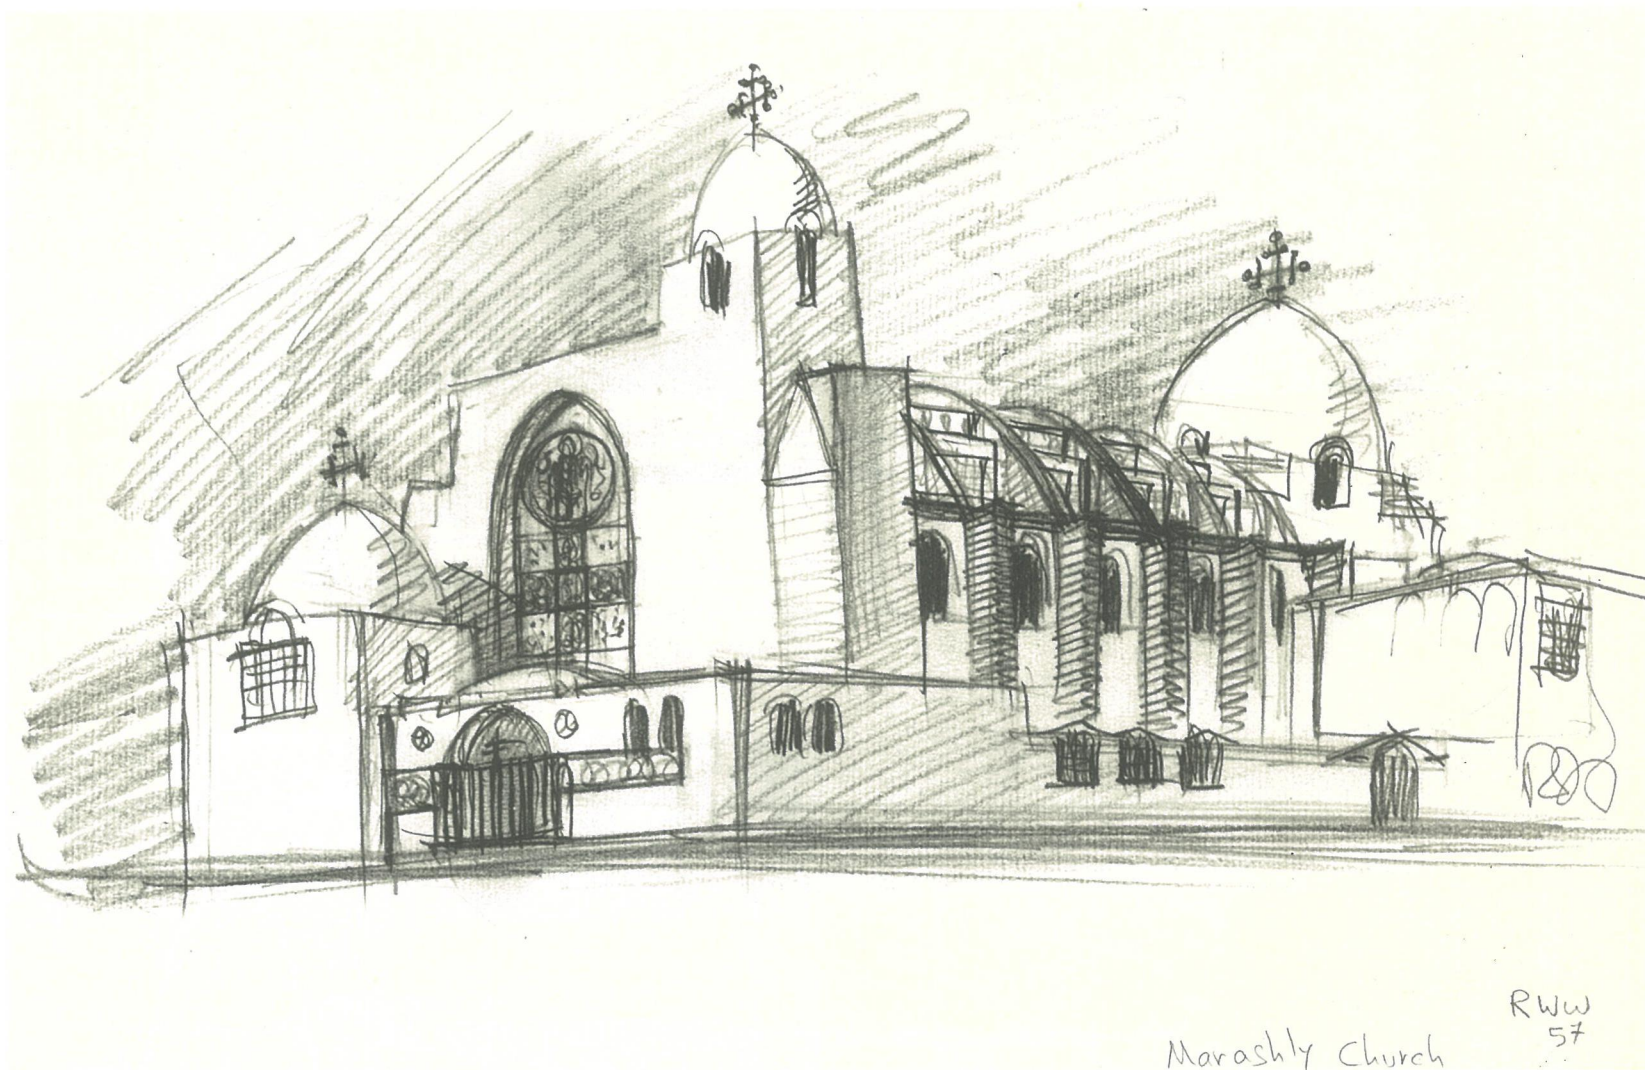

SKETCH DRAWN BY RAMSES WISSA WASSEF

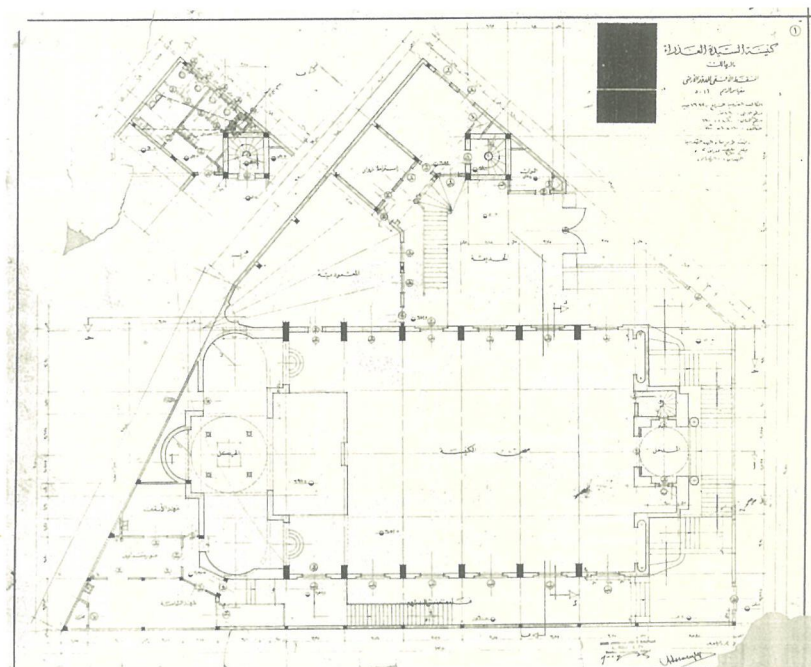

PLAN



RECENT VIEW