




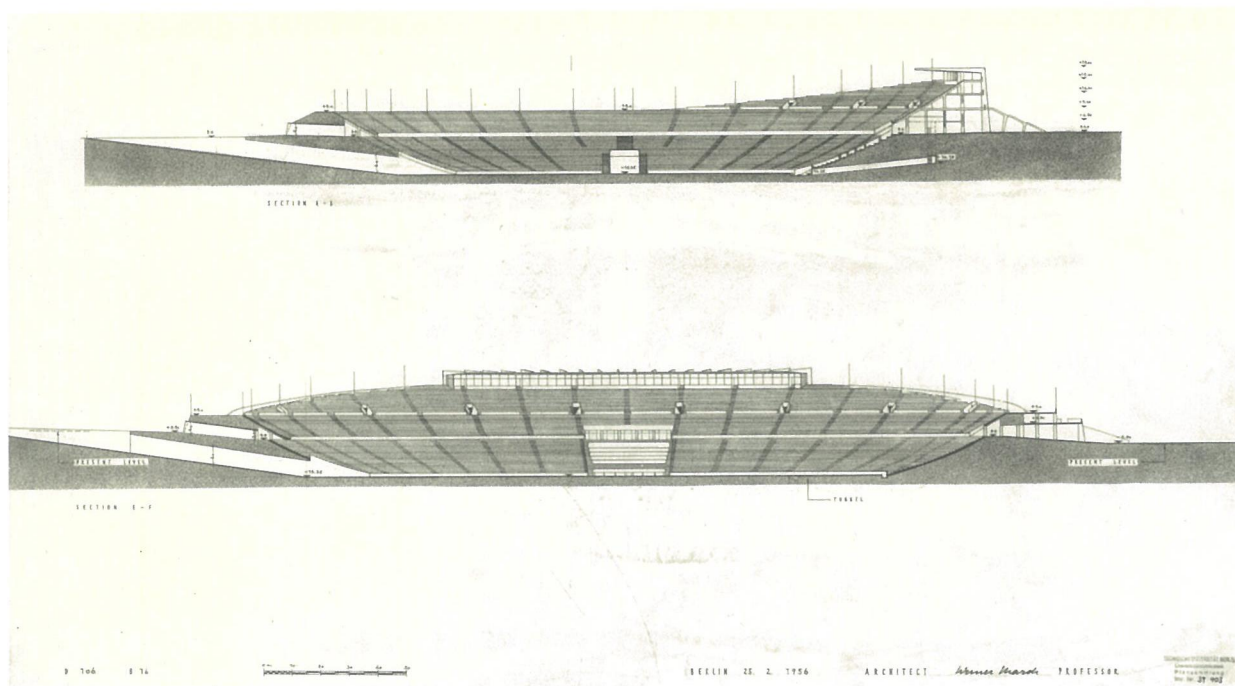

SECTIONS

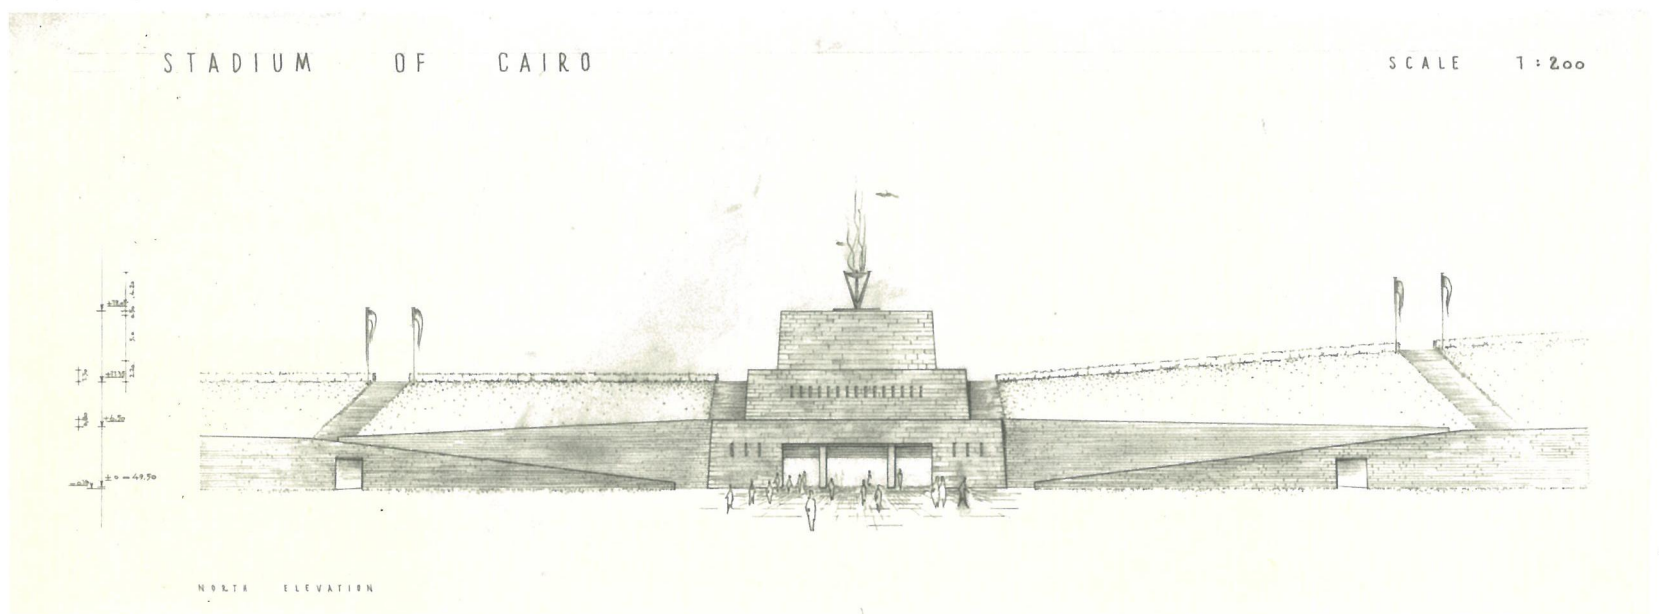

NORTH ELEVATION

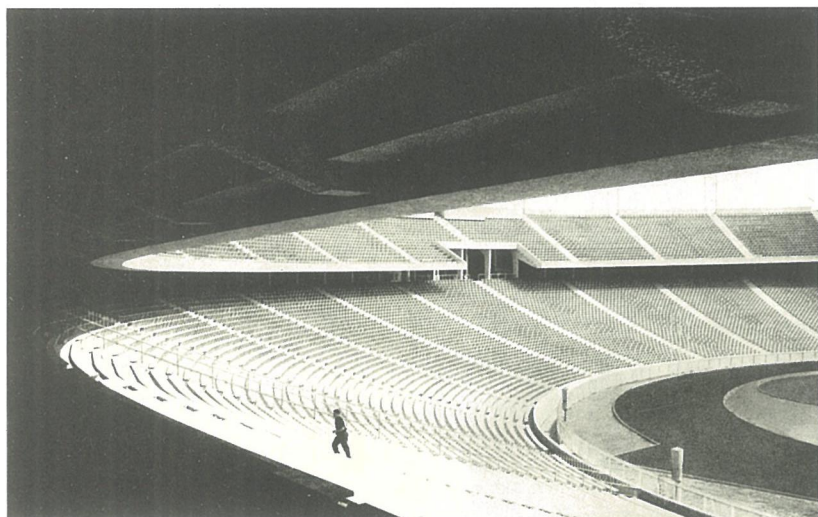

THE STADIUM BLEACHERS



PRESIDENT ABDEL NASSER IN THE STADIUM