




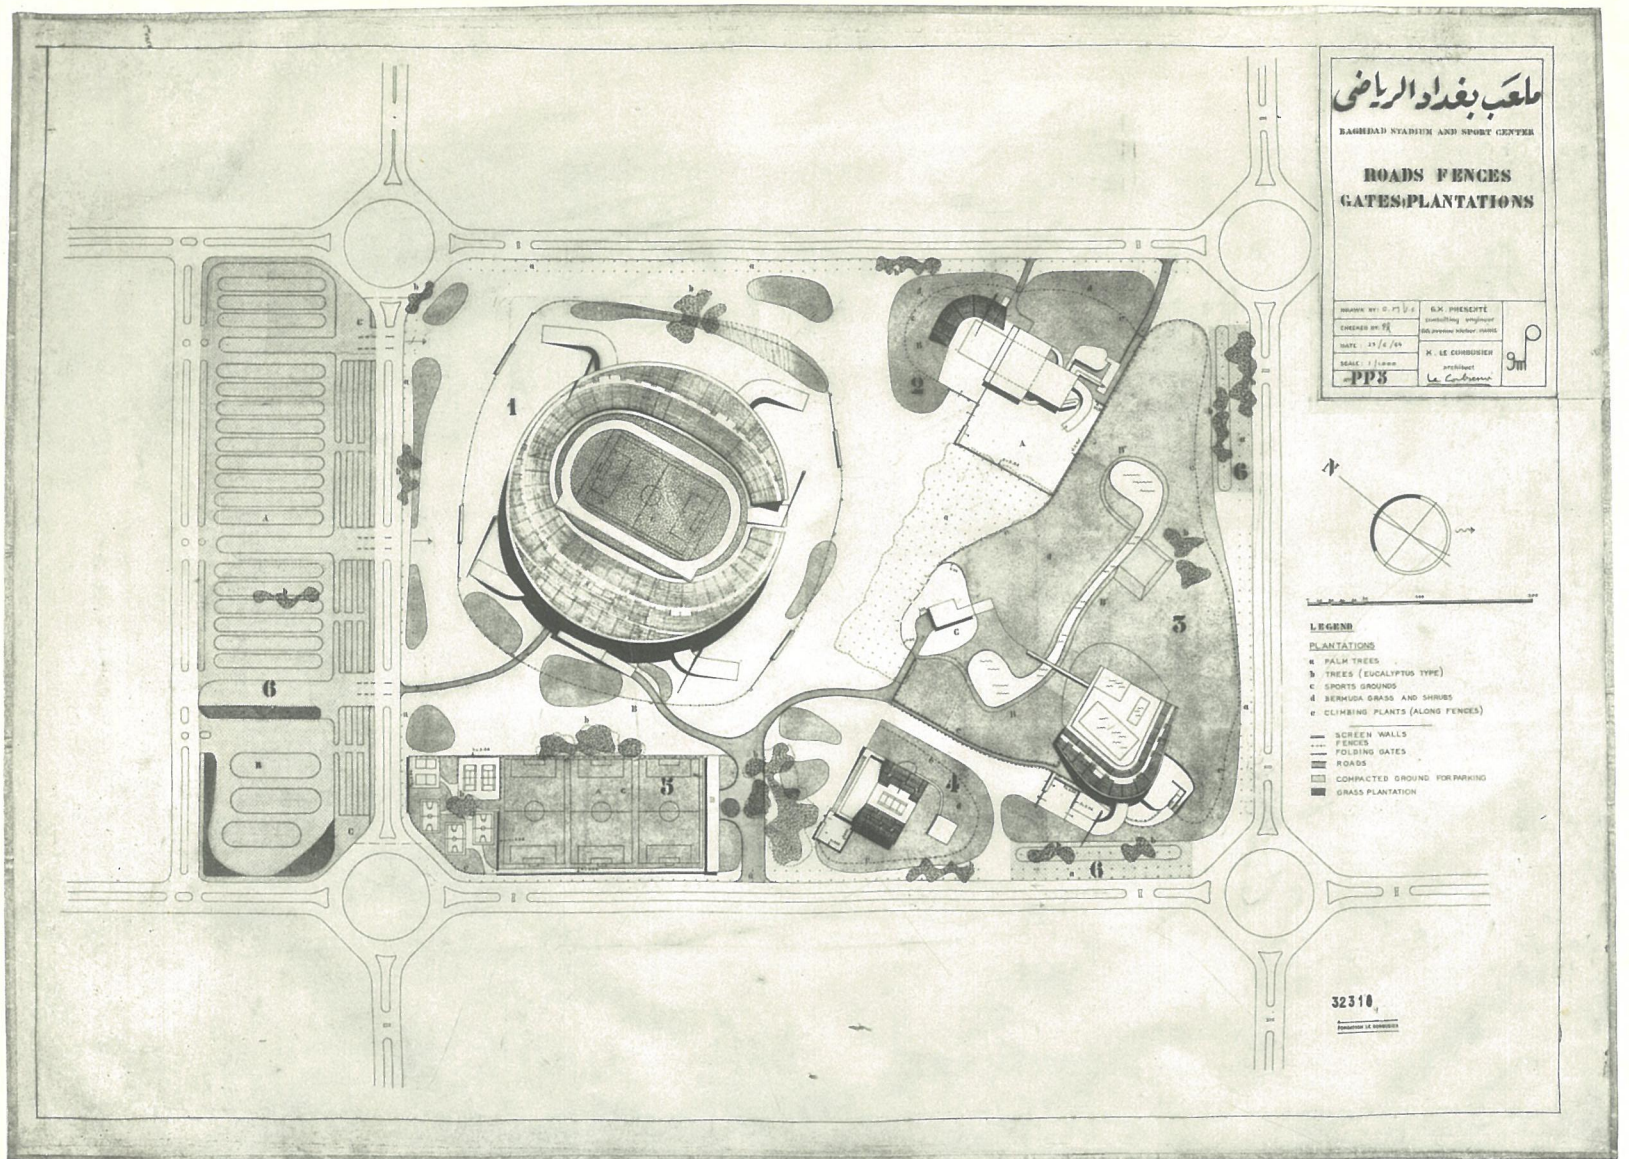

MASTERPLAN, SIGNED BY LE CORBUSIER, 1964

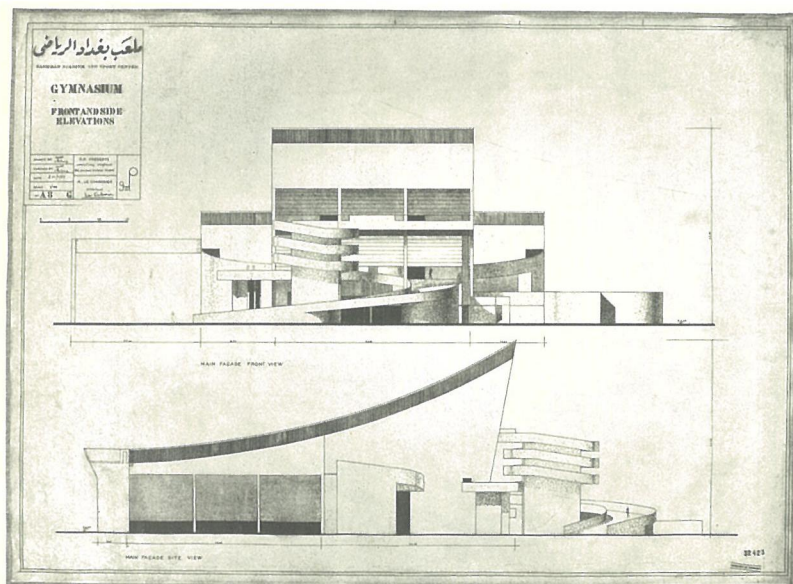

FRONT AND SIDE ELEVATIONS, 1964

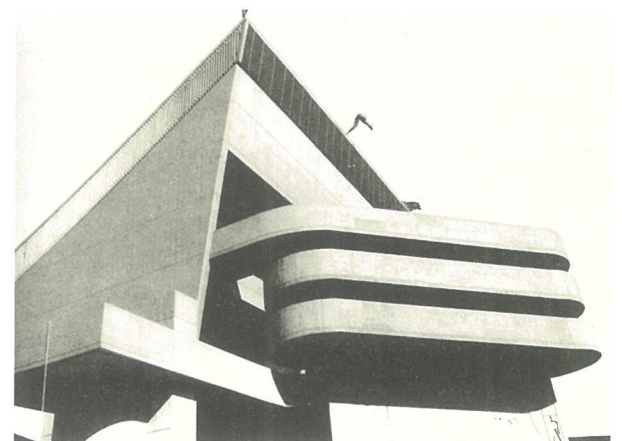

SOUTHWEST VIEW